

ABC Forestry Limited Harvest Plan


Southern Section

1:5000

100 0 100 200 Meters

Photomap NZ Ltd
Box 1000, Nelson Tel 03 548 0025

August 19, 2011

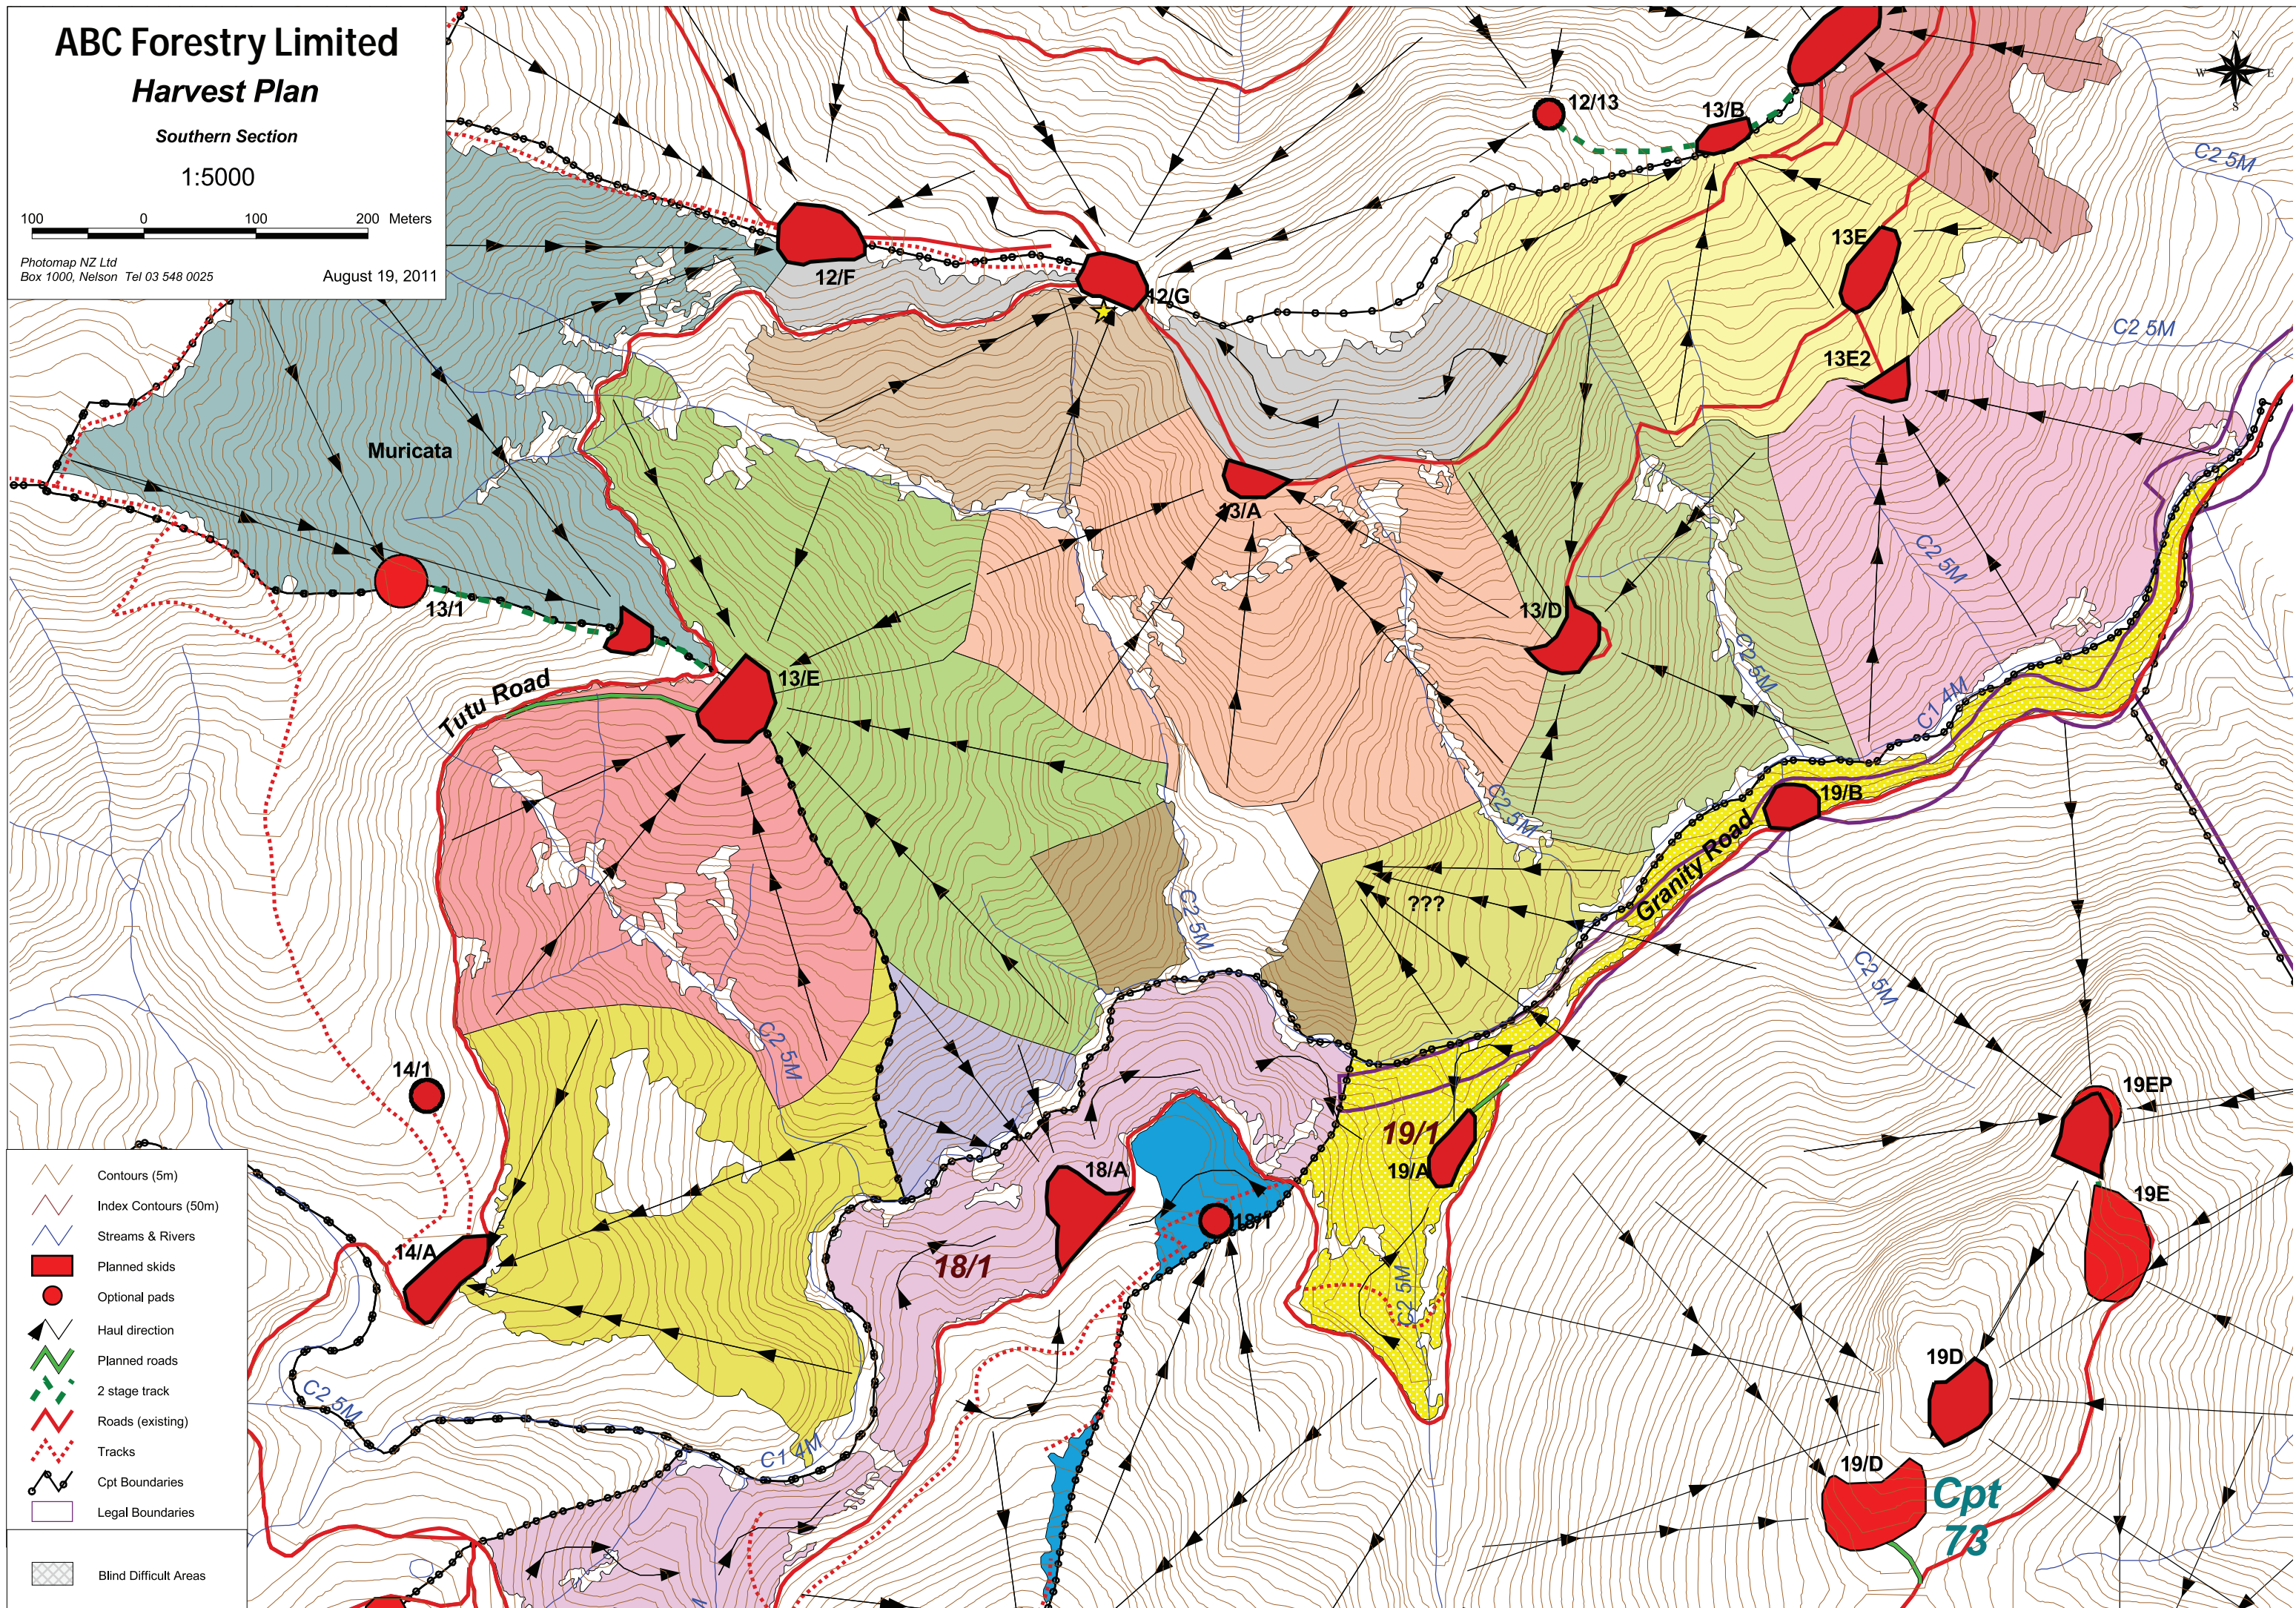

- Contours (5m)
- Index Contours (50m)
- Streams & Rivers
- Planned skids
- Optional pads
- Haul direction
- Planned roads
- 2 stage track
- Roads (existing)
- Tracks
- Cpt Boundaries
- Legal Boundaries
- Blind Difficult Areas

Cpt
73